


# Exercício C

**Planta baixa técnica**  
 escala 1 / 100  
 área - 136,00m<sup>2</sup>

**Legenda de janelas**  
 J1 0,80 x 0,60 x 1,70 basculante ferro / vidro  
 J2 1,50 x 1,10 x 1,00 basculante ferro / vidro  
 J3 1,00 x 2,00 x 0,10 basculante ferro / vidro  
 J4 1,50 x 1,10 x 1,00 veneziana ferro / vidro

**Legenda de Portas**  
 P1 0,80 x 2,10 abrir ferro / vidro  
 P2 1,60 x 2,10 correr ferro/vidro  
 P3 1,20 x 2,10 correr veneziana  
 P4 0,80 x 2,10 abrir madeira

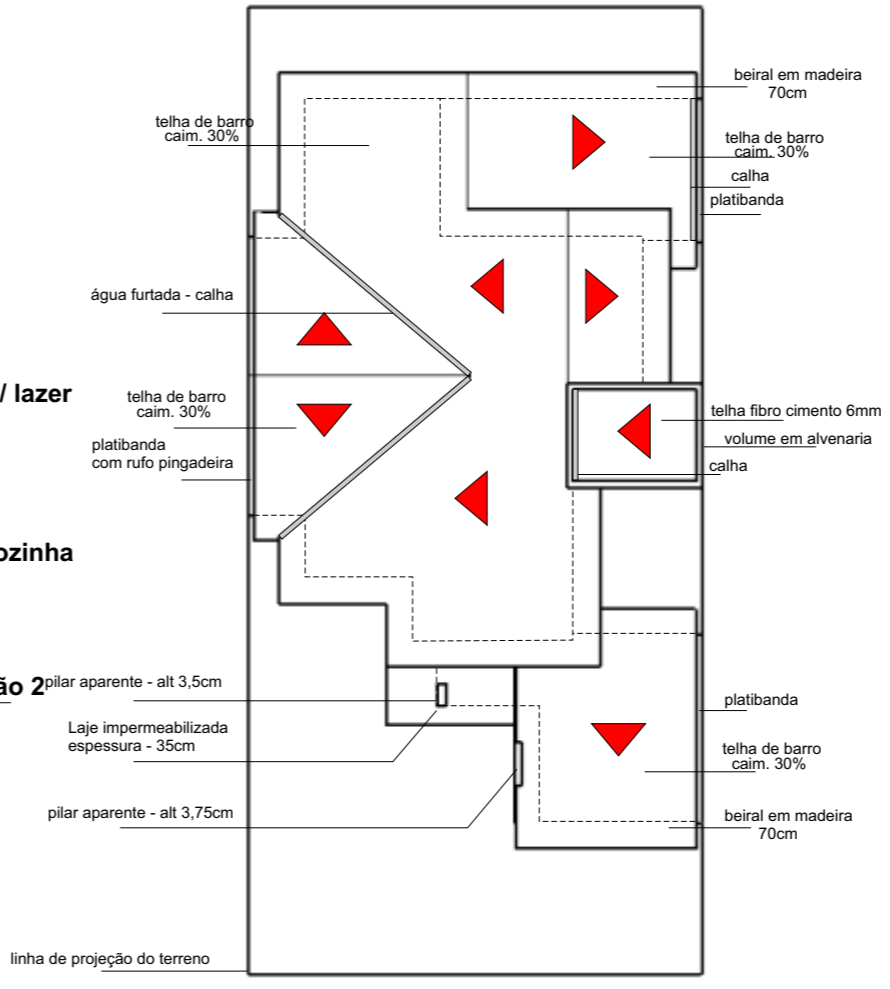

## Planta de cobertura

