



VF

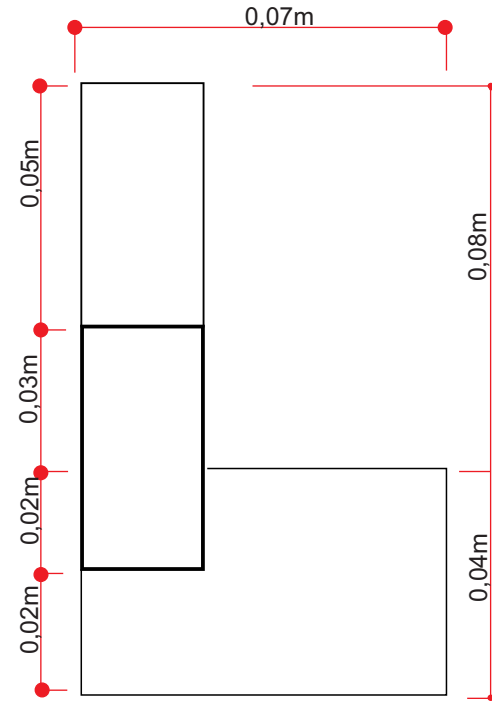



VLE

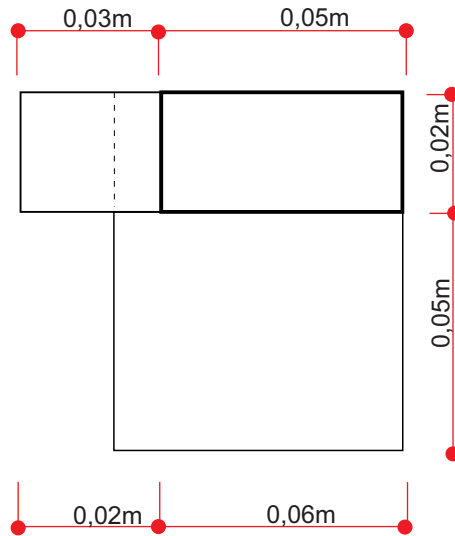

VS


Escala - 1/2



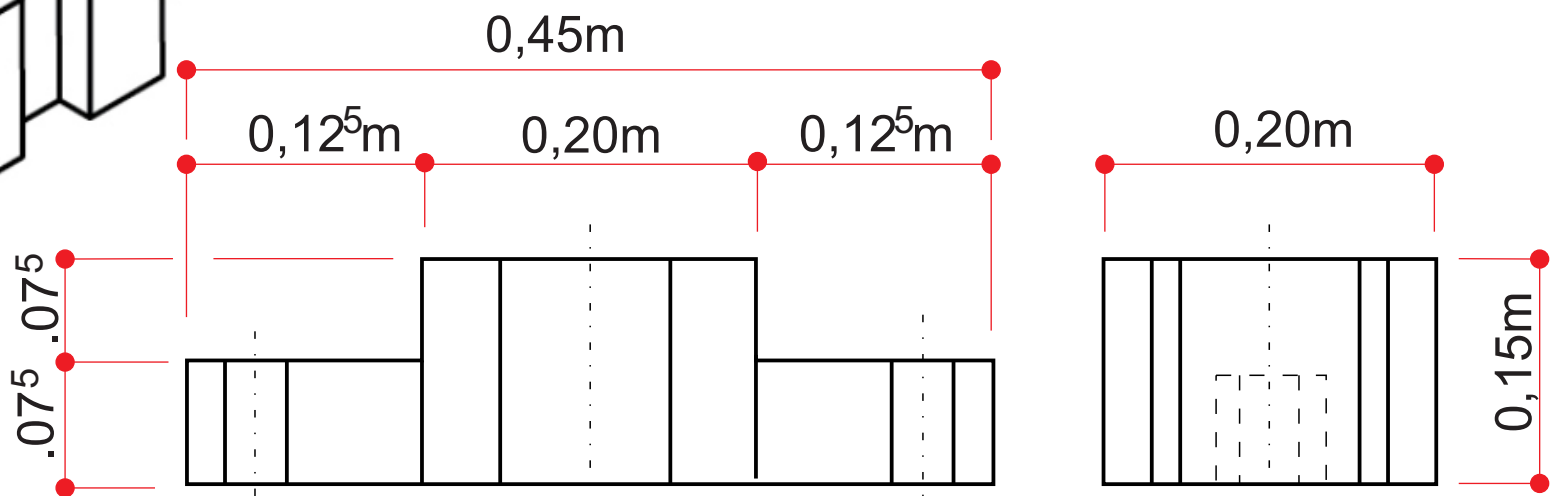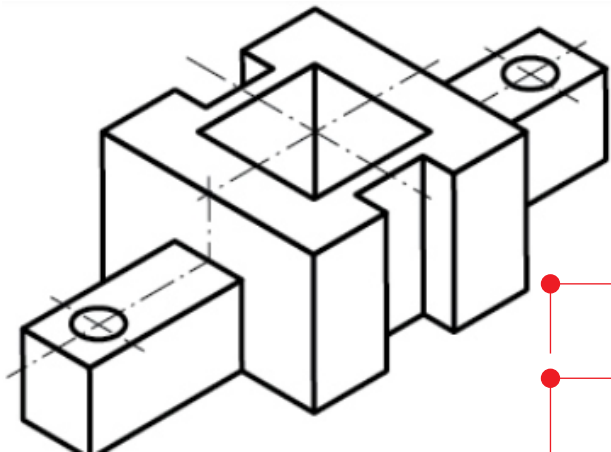

VF



VLE

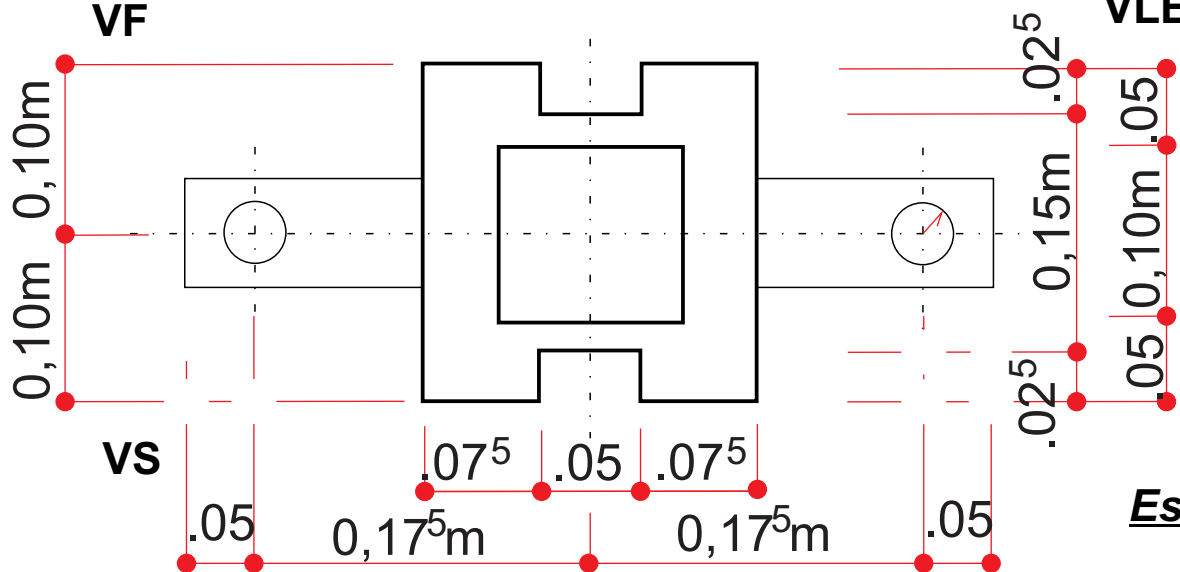


VS

Escala - 1/5




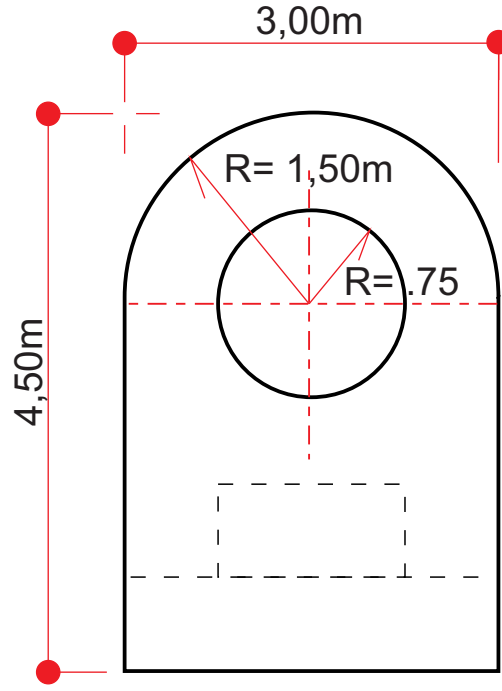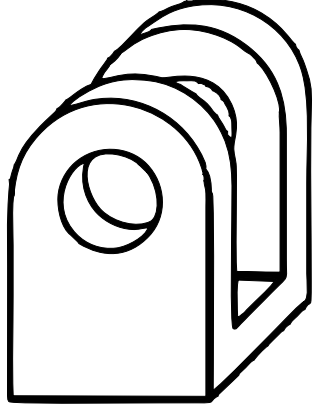

VF

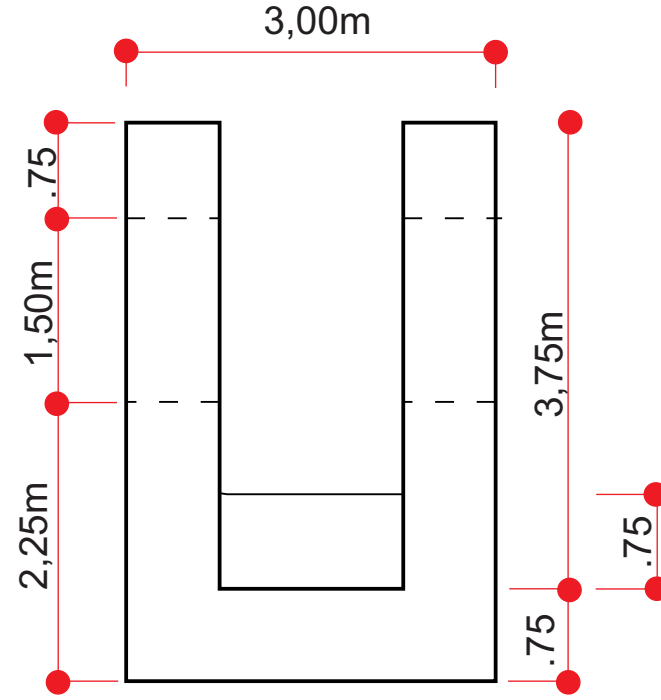

VLE




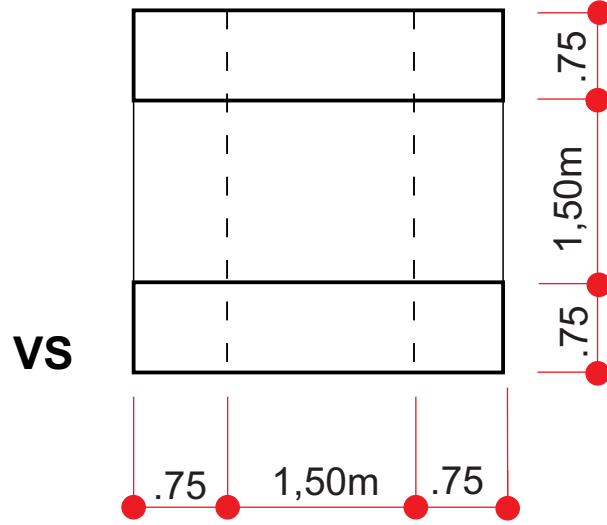


VS

Escala - 1/75



Prof. Dr. Irajá

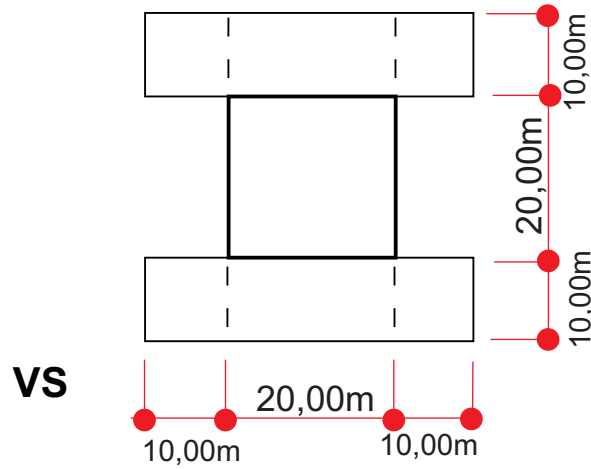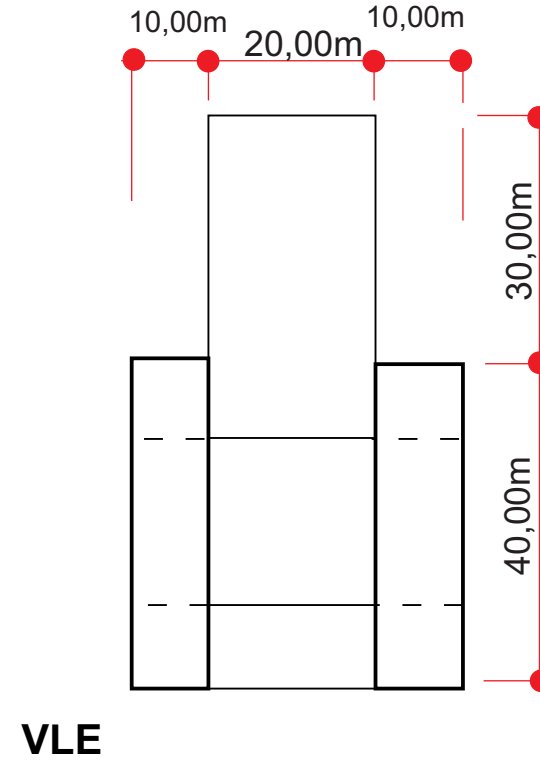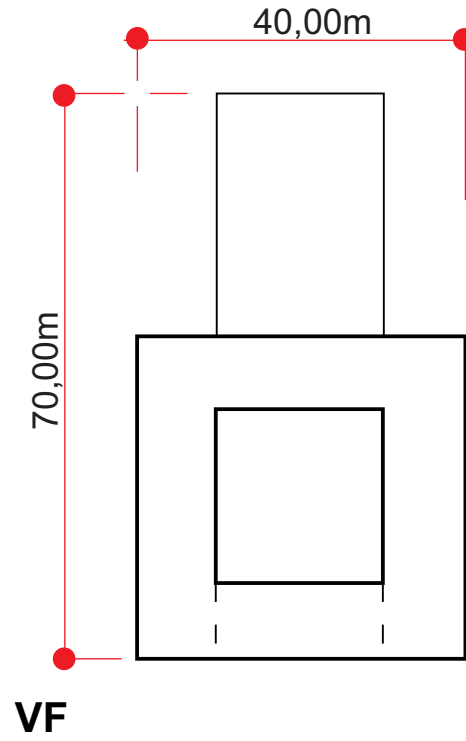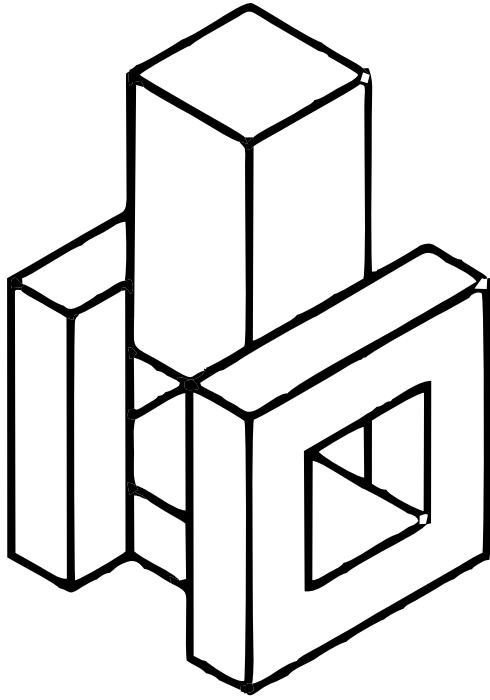

Escala - 1/1000